


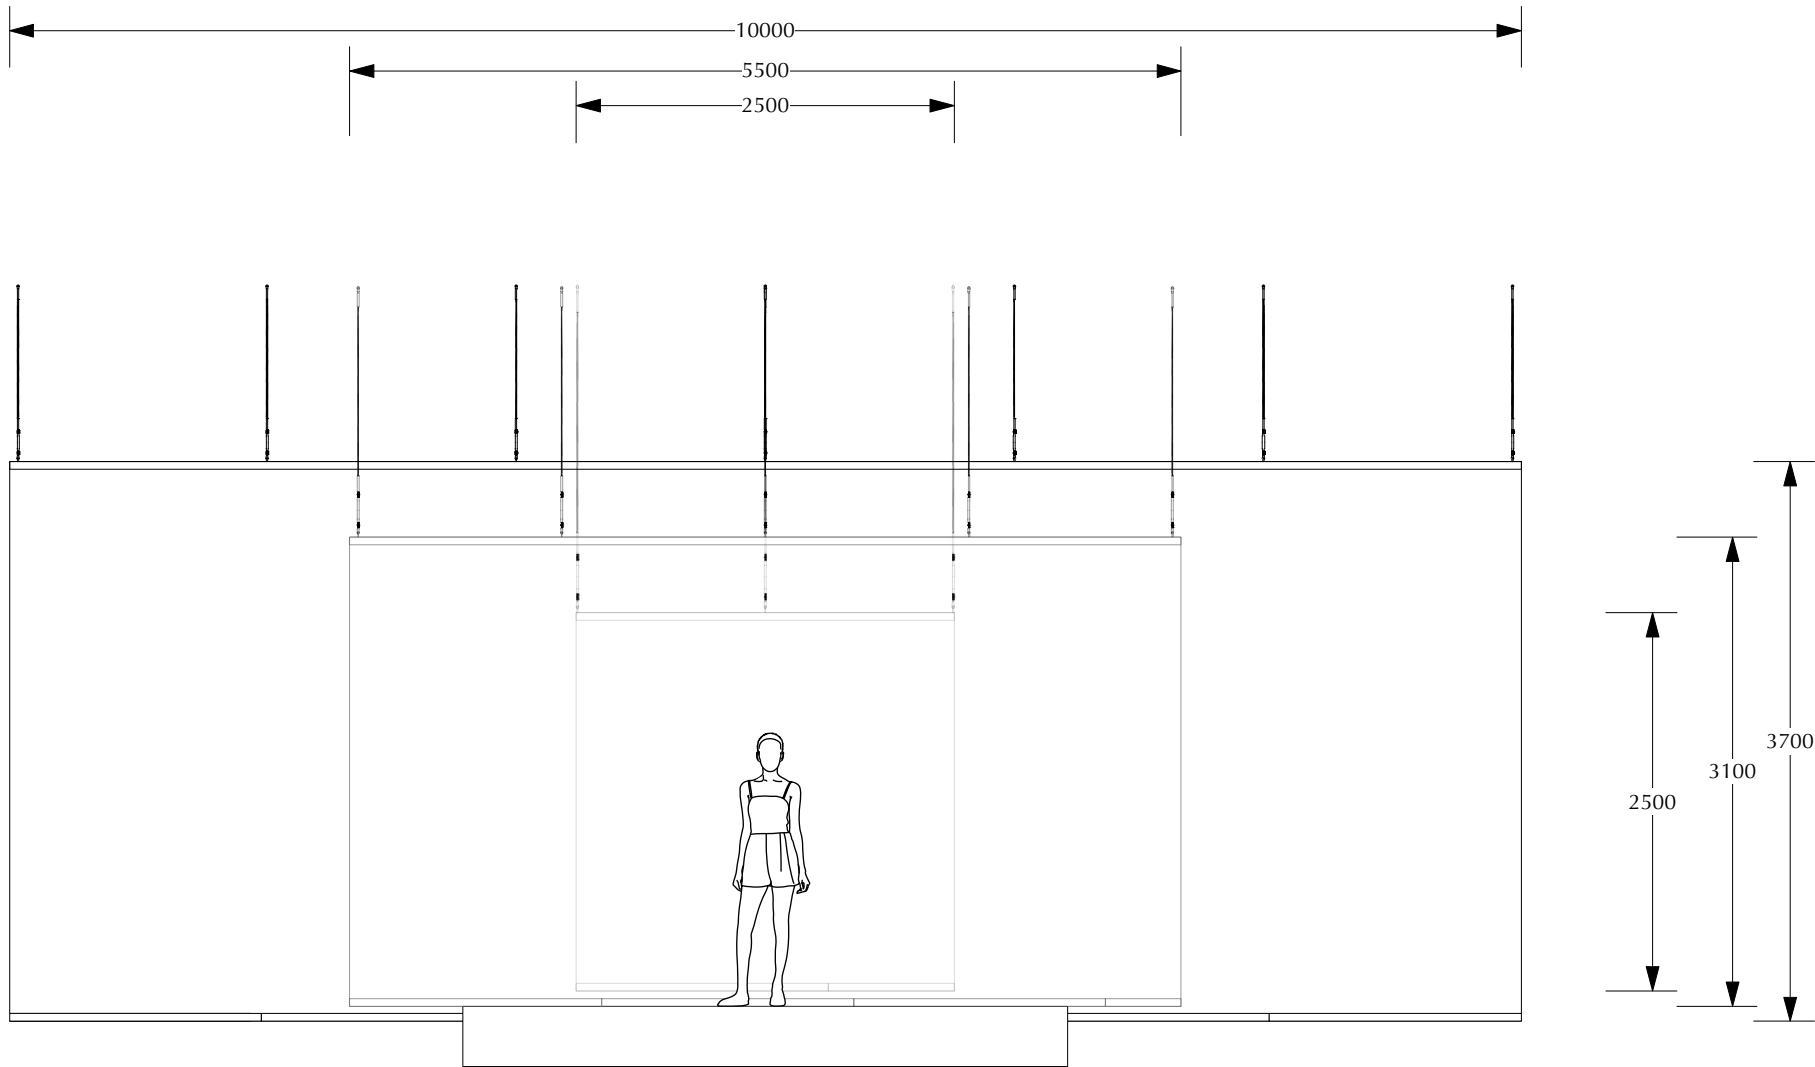

PERFOMANCE	BEAT	CHOREOGRAPHY	IGOR AND MORENO		
VENUE	TOURING	DESIGN	KASPERSOPHIE		
DRAWING TITLE	FRONT ELEVATION - 10M WIDE	SCALE	1:50 ON A3	DATE	10/09/19